


PROJECT NO. CAP-2404
 METAL ROOF REPLACEMENT FOR THE POLE BARN NHQ03
 AT THE NORTH COUNTRY RESOURCES CENTER
 629 MAIN ST. LANCASTER, NH 03584




NOTES:
 1. STRIP AND REMOVE ALL ROOFING MATERIALS.
 2. INSPECT AND REPAIR WOOD PURLINS.
 3. INSTALL NEW METAL ROOF PANELS.

METAL ROOF REPLACEMENT
 POLE BARN (TRAILS, F&L, F&G) NHQ03
 PROJECT # CAP-2404
 DATE AUG 2, 2023
 SCALE 1/4"=1'-0"
 APPROVED BY: EDWARD MUSSEY
 DRAWN BY: EDWARD MUSSEY

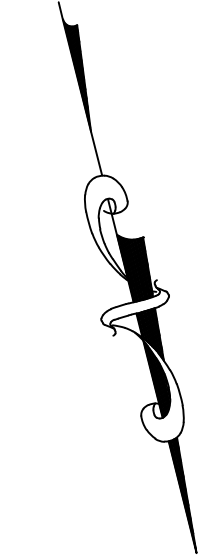


STATE OF NEW HAMPSHIRE
 DEPARTMENT OF NATURAL AND CULTURAL RESOURCES
 DESIGN DEVELOPMENT & MAINTENANCE SECTION
 NORTH COUNTRY RESOURCES CENTER
 LANCASTER, NEW HAMPSHIRE

SHEET
 OF 2

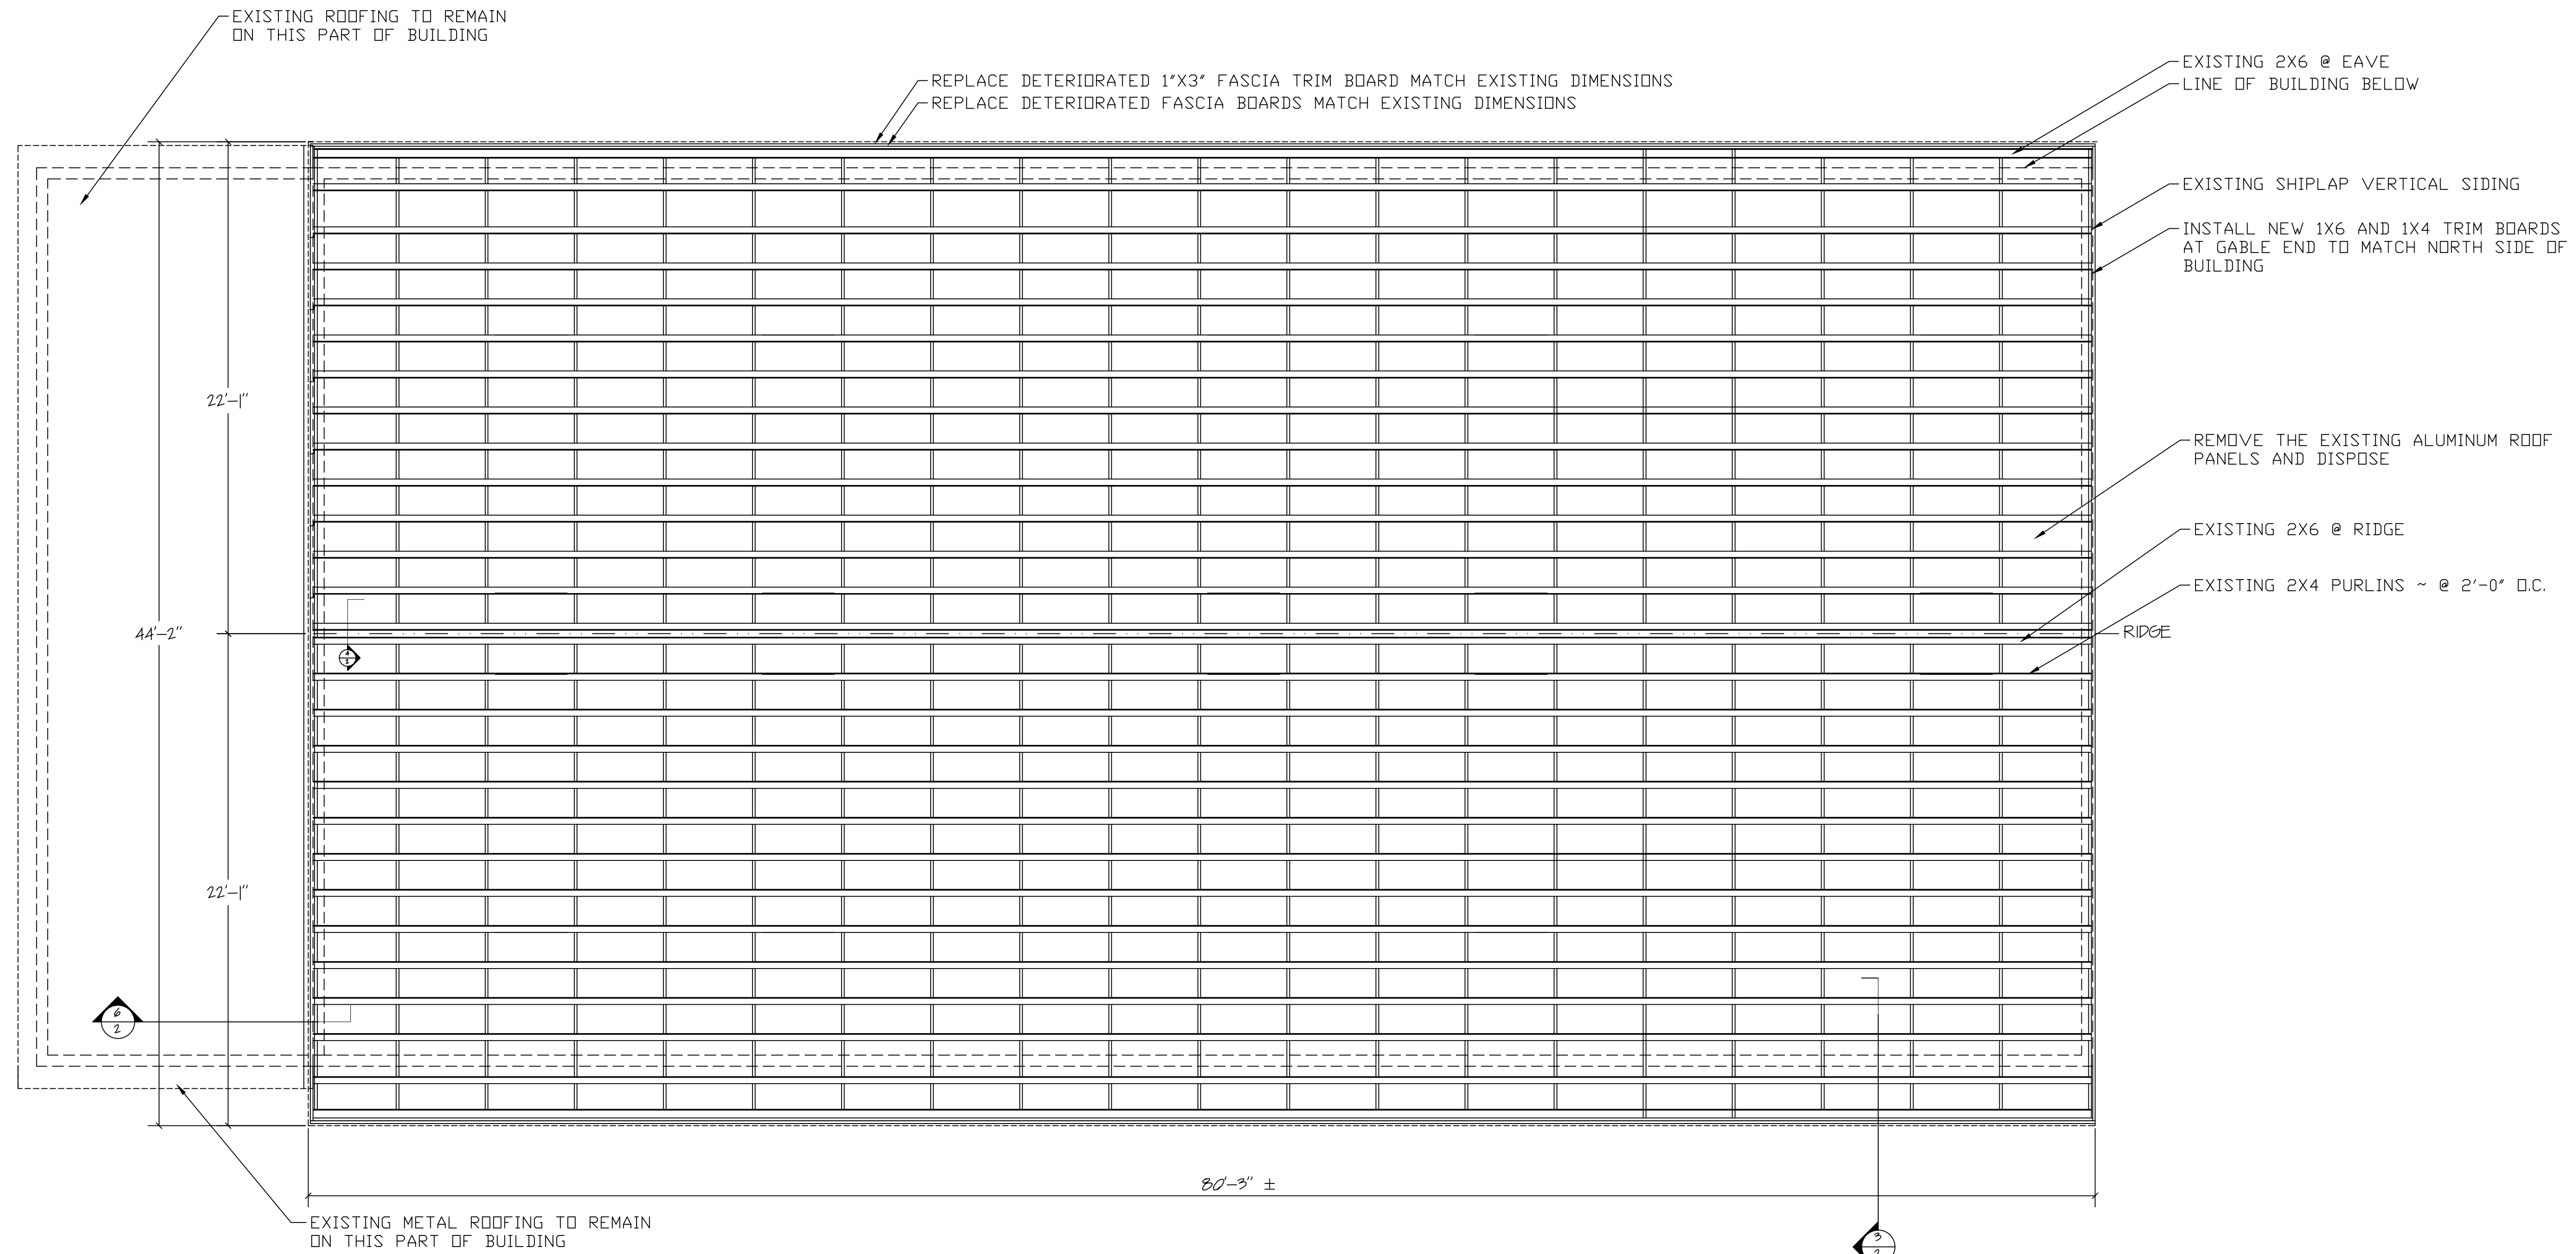

1 NHQ03 POLE BARN ROOF PLAN
 2 1/4"=1'-0"

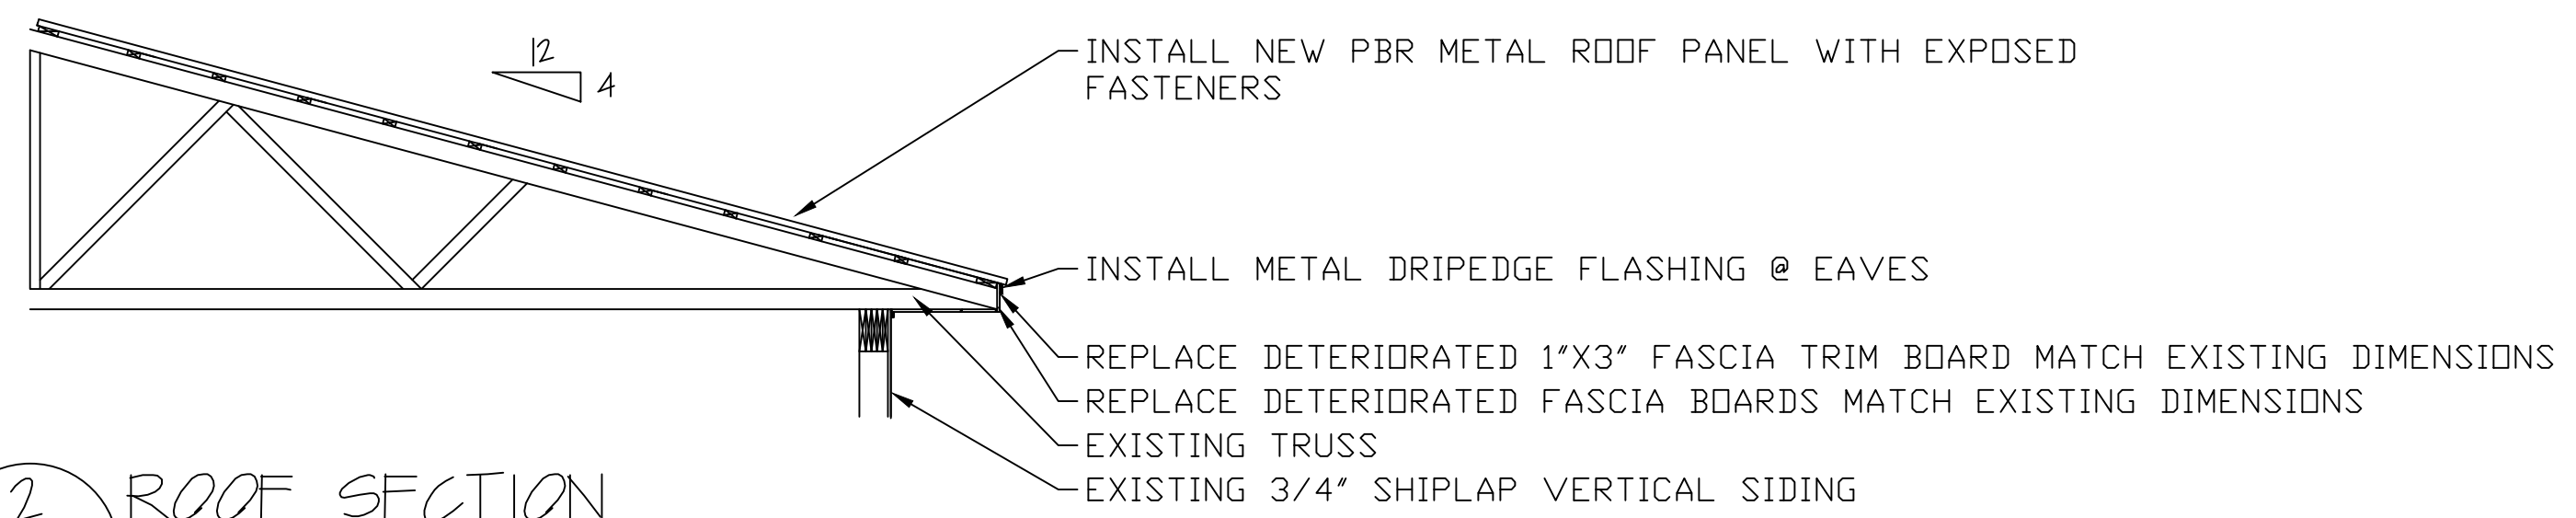

2 ROOF SECTION
 1 NOT TO SCALE