

SIDEWALK REPLACEMENT & CRACK SEALING HAMPTON BEACH STATE PARK, HAMPTON NH



C, D & E-BAYS LOCATIONS

SIDEWALK REPLACEMENT & REPAIRS
HAMPTON BEACH STATE PARK


DATE: MAR 28, 2024

PROJECT # OPS-2424

APPROVED BY:

DRAWN BY: EDWARD MUSSEY

SCALE:

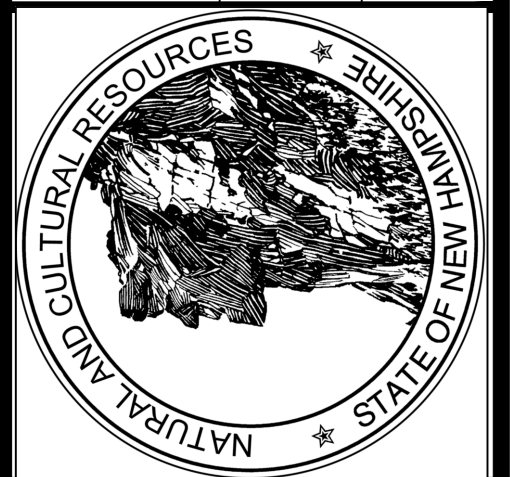

STATE OF NEW HAMPSHIRE
DEPARTMENT OF NATURAL AND CULTURAL RESOURCES

CAPITAL PROJECTS & MAINTENANCE

HAMPTON BEACH STATE PARK
HAMPTON, NEW HAMPSHIRE


SHEET




1
2 F, G, & H BAY LOCATIONS

SIDEWALK REPAIRS


APPROVED BY: _____ DATE: MAR 28, 2024
 PROJECT # OPS-2424
 DRAWN BY: EDWARD MUSSEY SCALE: _____

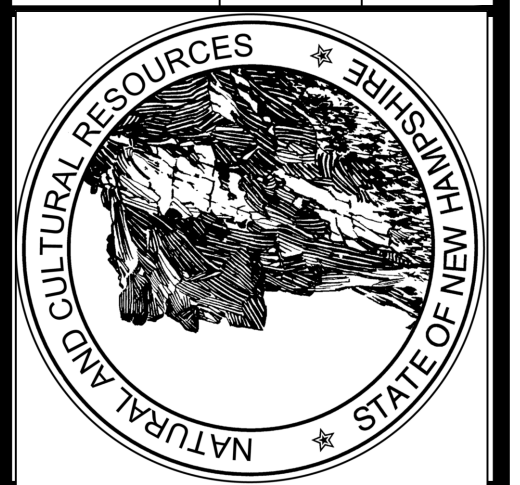


STATE OF NEW HAMPSHIRE
 DEPARTMENT OF NATURAL AND CULTURAL RESOURCES
 CAPITAL PROJECTS & MAINTENANCE
 HAMPTON BEACH STATE PARK
 HAMPTON, NEW HAMPSHIRE

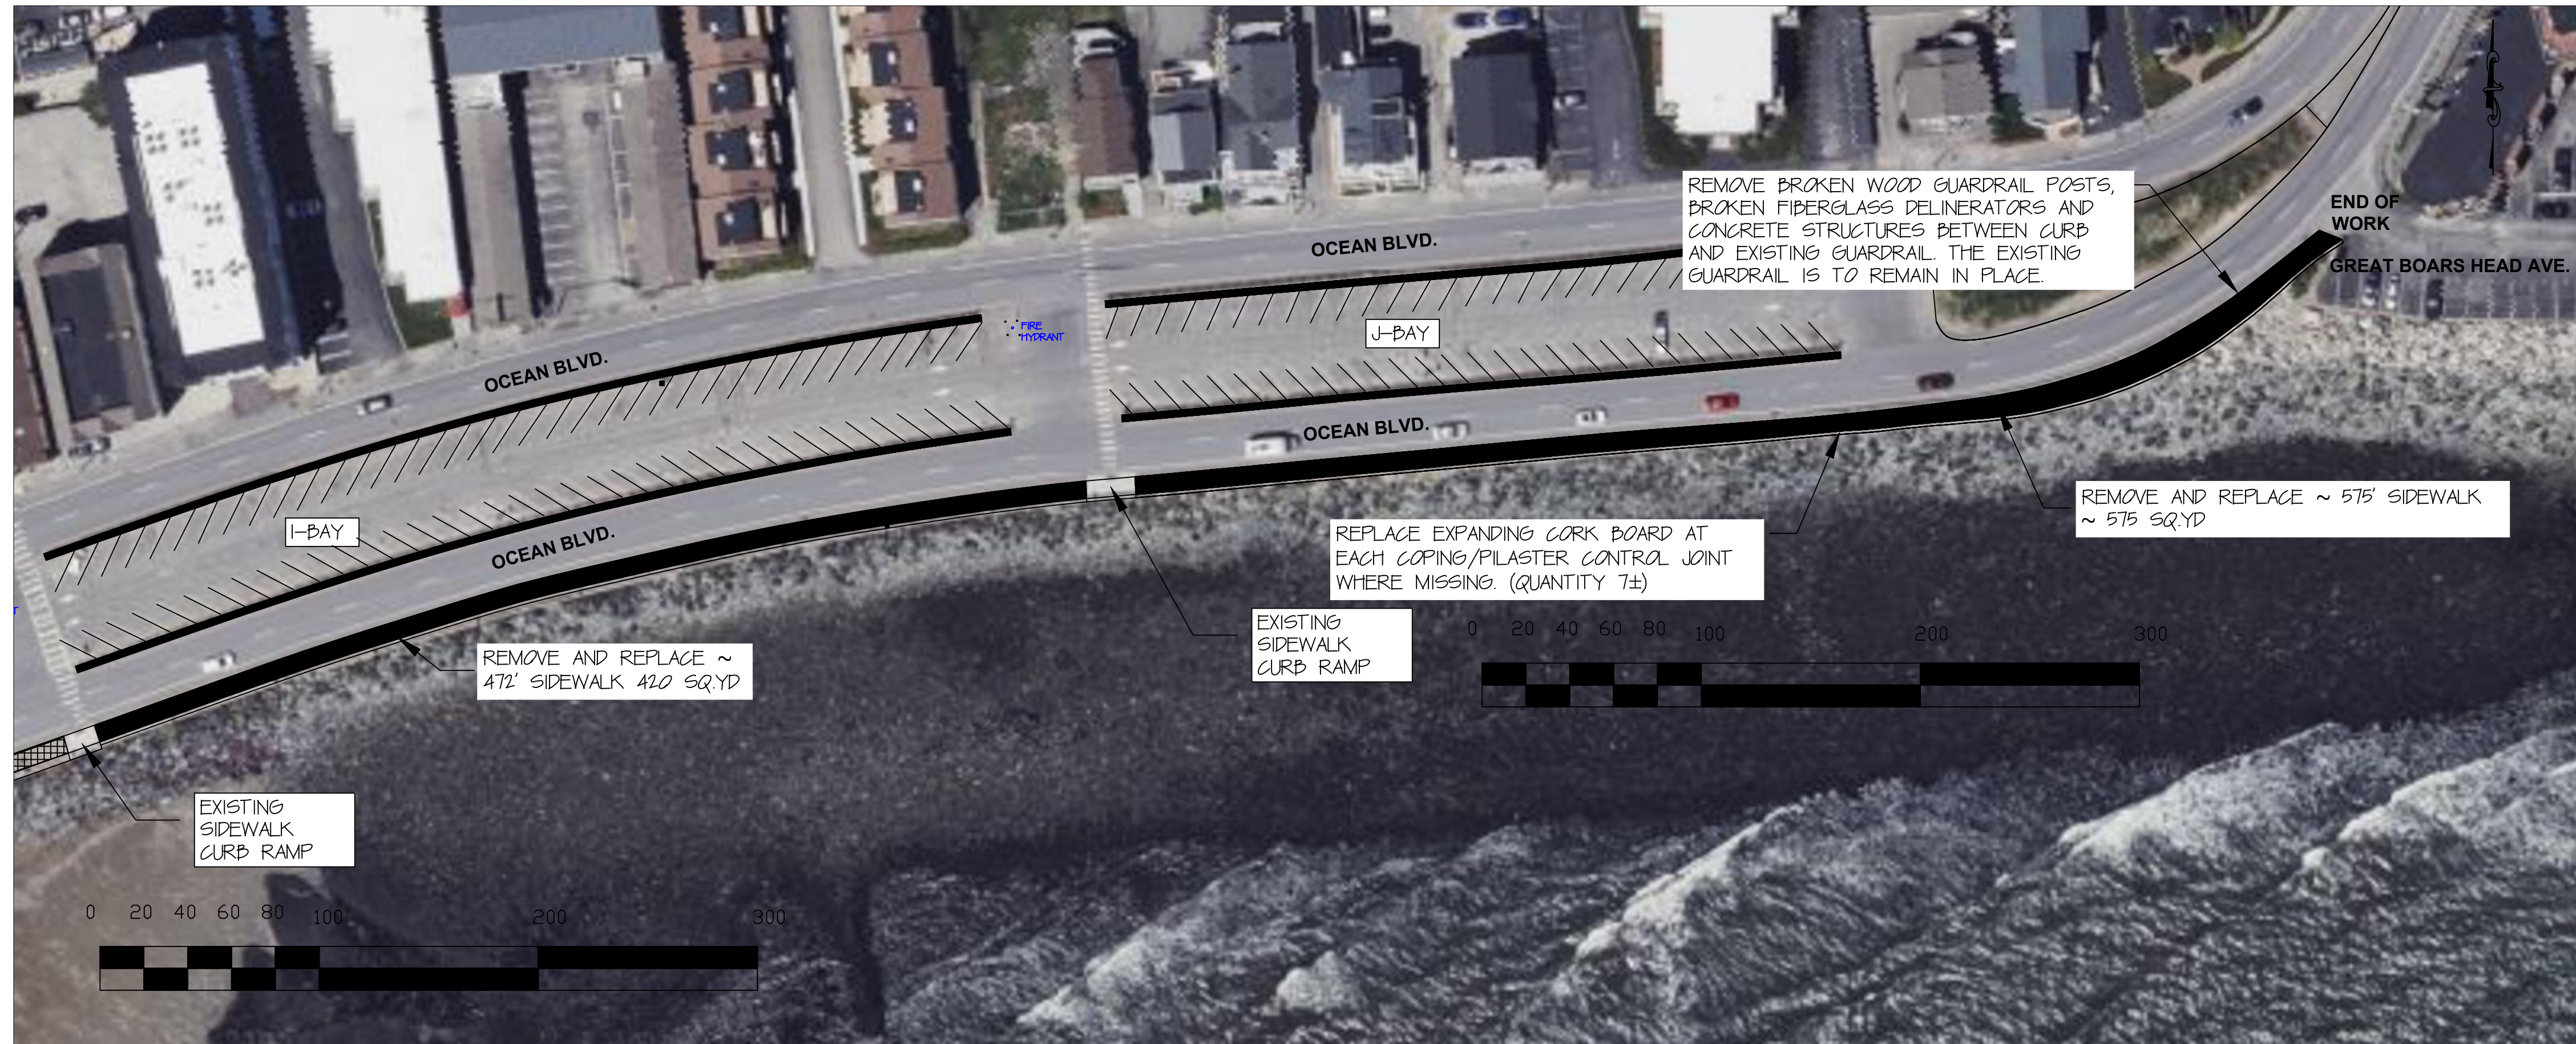

1 & J-BAY LOCATIONS

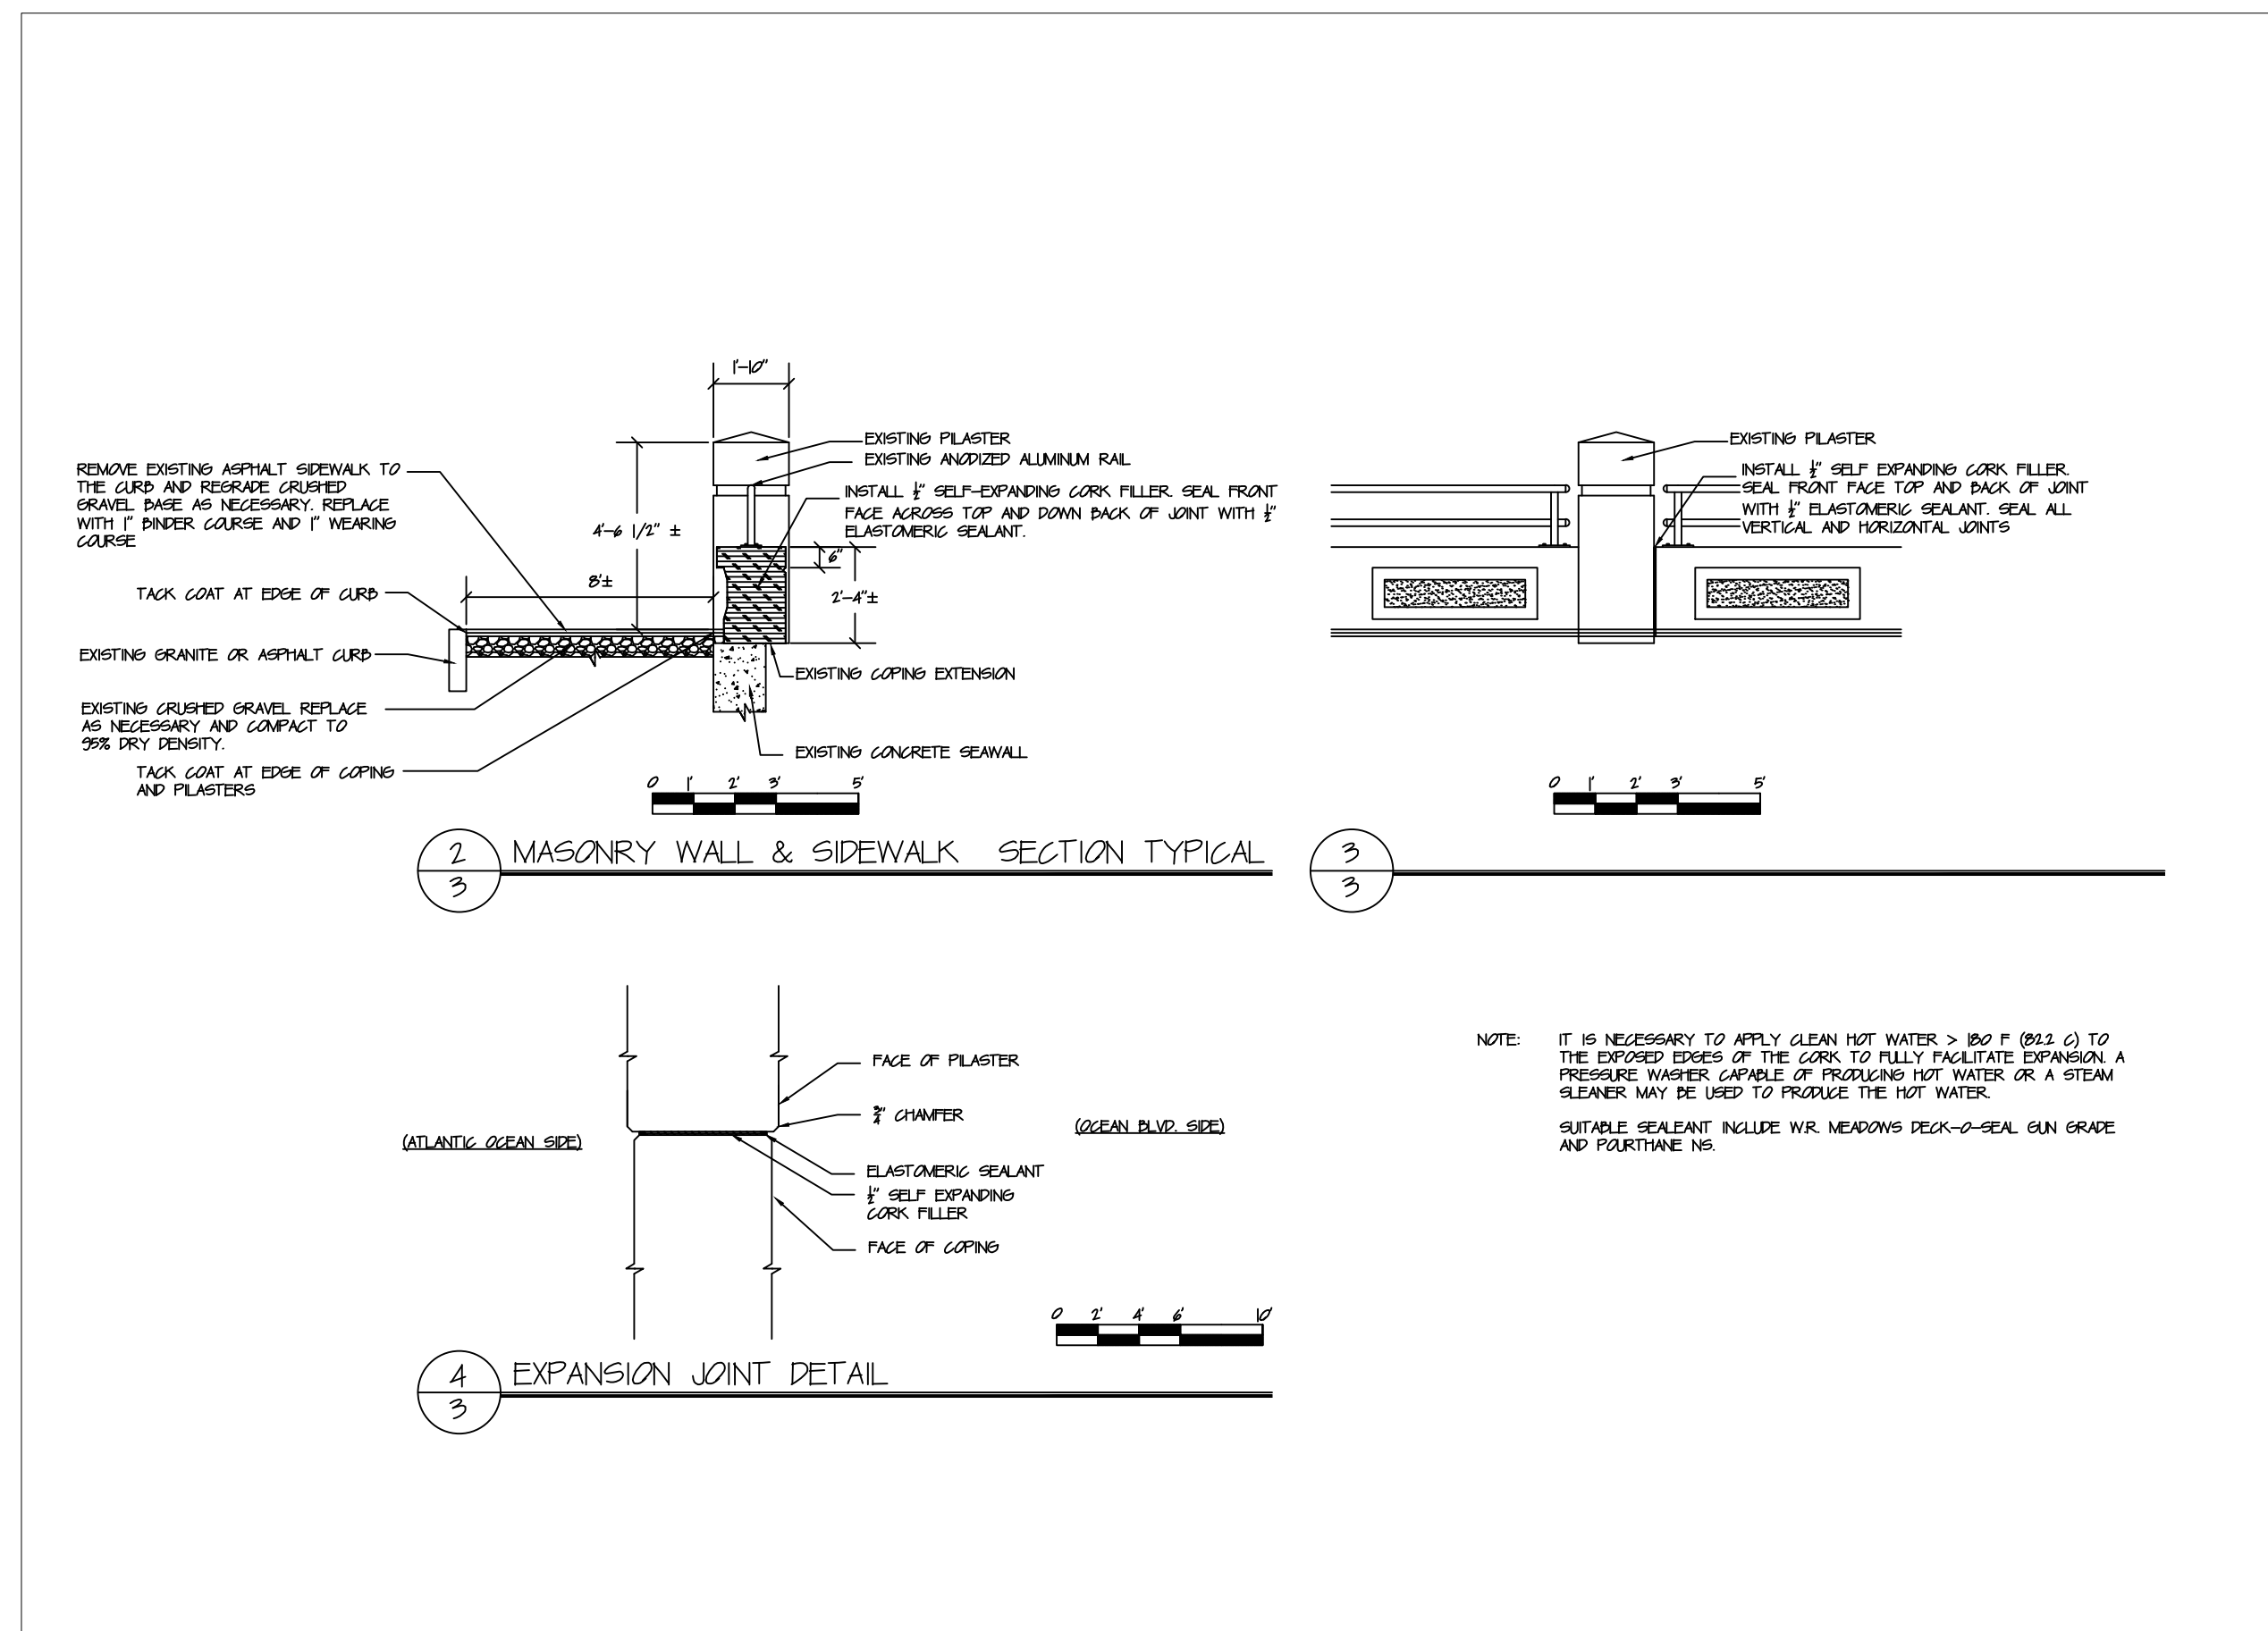
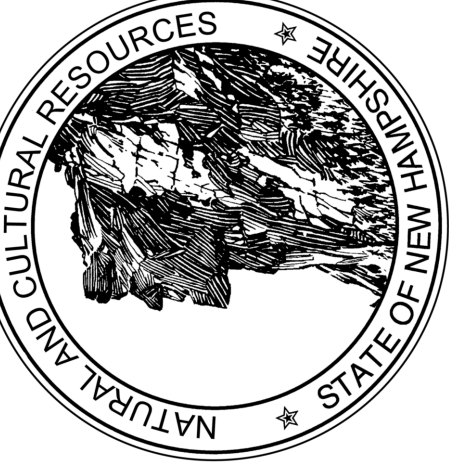
| | | |
|--|-------------------------|---|
| SIDEWALK REPAIRS HAMPTON BEACH STATE PARK | | PROJECT # OP'S-2424 DATE: MAR 29, 2024 |
| APPROVED BY: | DRAWN BY: EDWARD MUSSEY | SCALE: |
|  | | |
| STATE OF NEW HAMPSHIRE DEPARTMENT OF NATURAL AND CULTURAL RESOURCES CAPITAL PROJECTS & MAINTENANCE HAMPTON BEACH STATE PARK HAMPTON, NEW HAMPSHIRE | | |
| SHEET <div style="font-size: 2em; font-weight: bold; margin: 0;">3</div> OF 3 | | |